


# Betriebsgebäude

km 0+843,00 bis 0+886,80

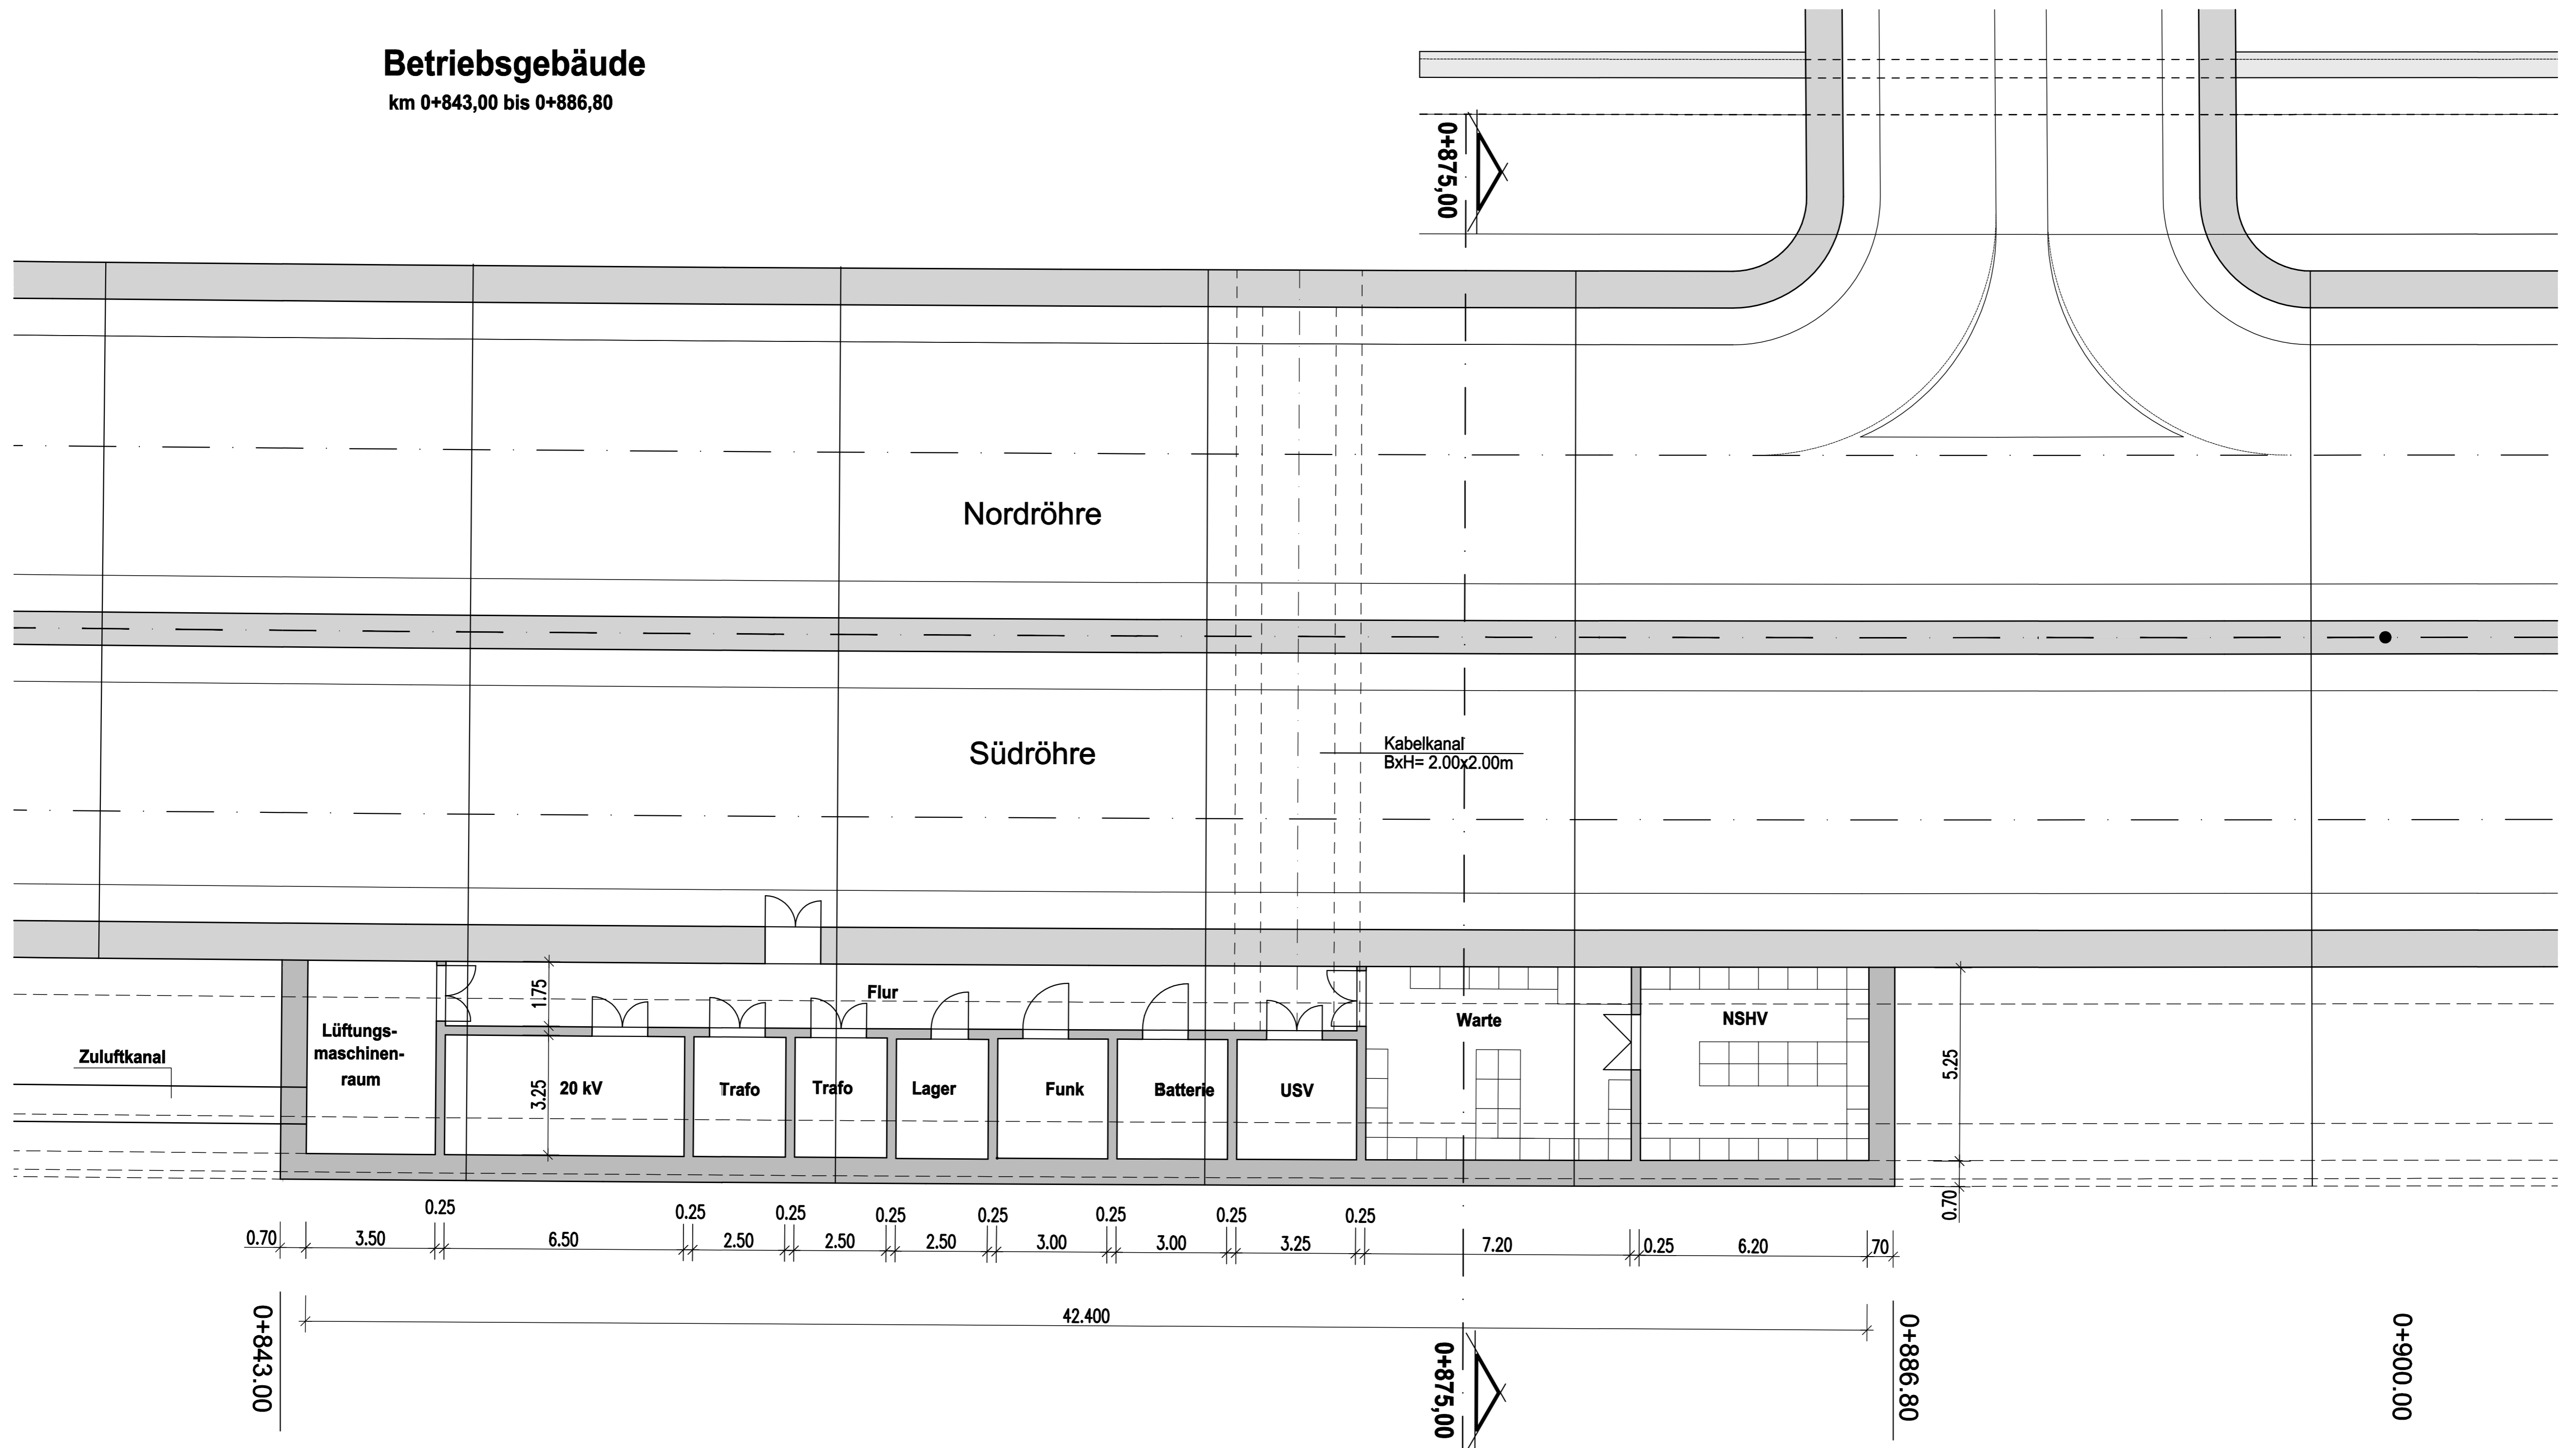

## Tunnelquerschnitt km 0+875.00

M. 1:100

